




# SUNNYSIDE SUPER NEIGHBORHOOD #71 MEETING

Our Email Address: [superneighborhood71@gmail.com](mailto:superneighborhood71@gmail.com)

Our Instagram is: @sunnyside\_sn71

Sign-in HERE

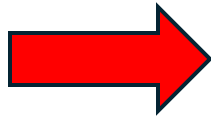



# HOUSEKEEPING



MUTE UNLESS YOU'RE SPEAKING



HOLD YOUR QUESTIONS – THERE  
WILL BE Q&A AT THE END or  
PLACE IN THE CHAT



BE RESPECTFUL

# MEETING AGENDA




- 1) Open Meeting
- 2) Recap of MAY Meeting
- 3) Mini Mural Discussion
- 4) Grant Discussion
- 5) Protecting the Neighborhood
- 6) District D Meetings Recap
- 7) Announcements
- 8) Questions and Answers
- 9) Meeting adjourned

# MAY MEETING RECAP



- Announced the great news of our grant win
- Introduced “Let’s Play Houston” for Bricker Park
- Continued conversation on Protecting the Neighborhood
- Recap of District D Meeting that were attended
-

# GRANT UPDATE

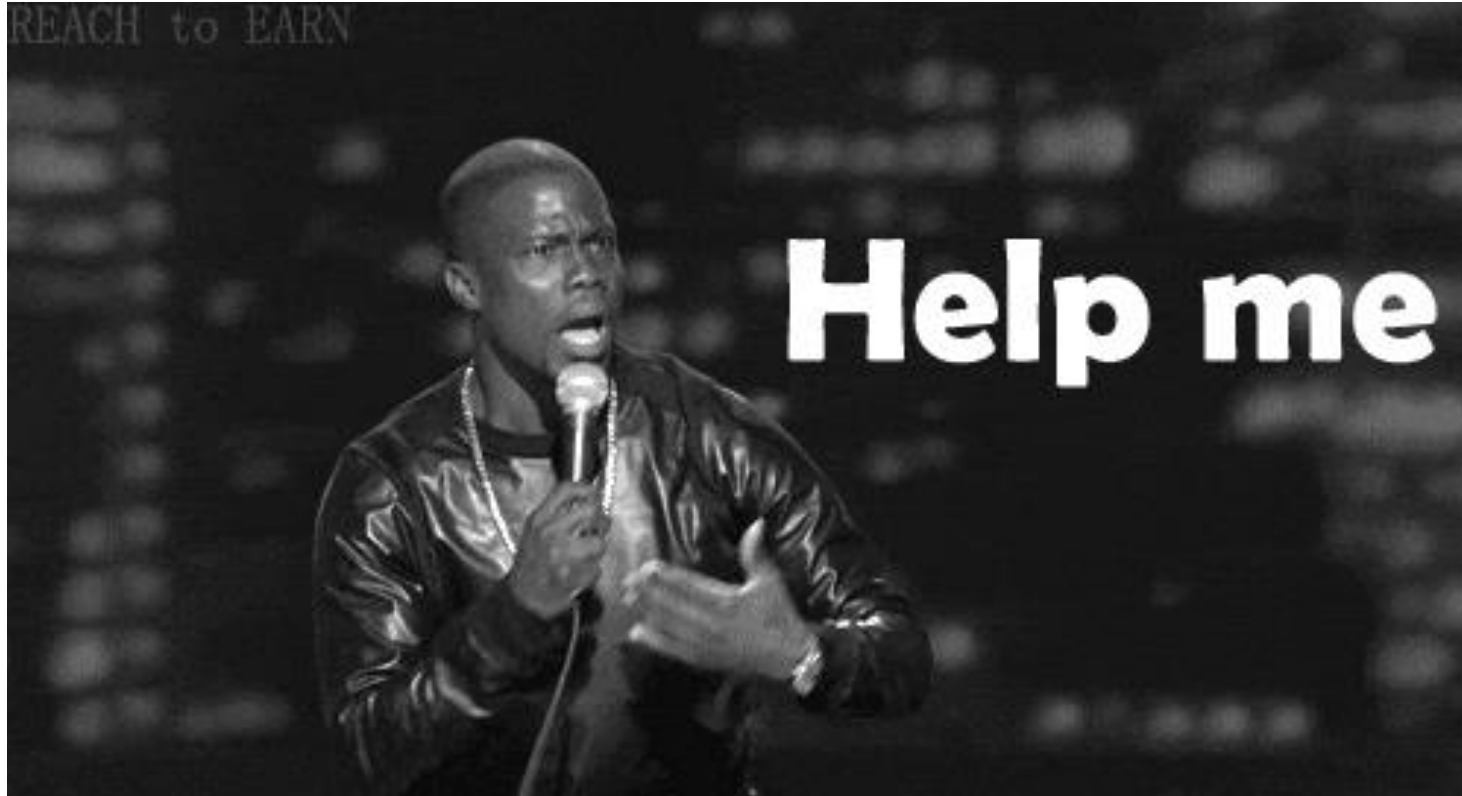

<https://app.smartsheet.com/sheets/fj3HMrP7JHH2pF6jr69XM2Rpxcmp9g27QM5jW3g1?view=grid>

# PROTECTING THE BLOCK



- Deed Restrictions
- Block Protections – *Special Session for SN Meeting*
- Property Maintenance – *Property Theft & Squatting*
- Civic Clubs – *TIRZ contractor support*
- Neighborhood Watching

<https://www.sunnysidetx.org/affiliations/sra/about/projects>

# DISTRICT D MEETINGS RECAP




- Southeast PIP Meeting with HPD (Every 2<sup>nd</sup> Thursday)
- CenterPoint Meeting
- Property Hearing for East Sunnyside Civic Club
- Bricker Park
- Sunnyside TIRZ
- 3<sup>rd</sup> Ward Press Conference on Clubs / Friday Coffee Chats



# CENTER POINT MEETING

[Centerpointenergy.com/outagetracker](https://centerpointenergy.com/outagetracker)

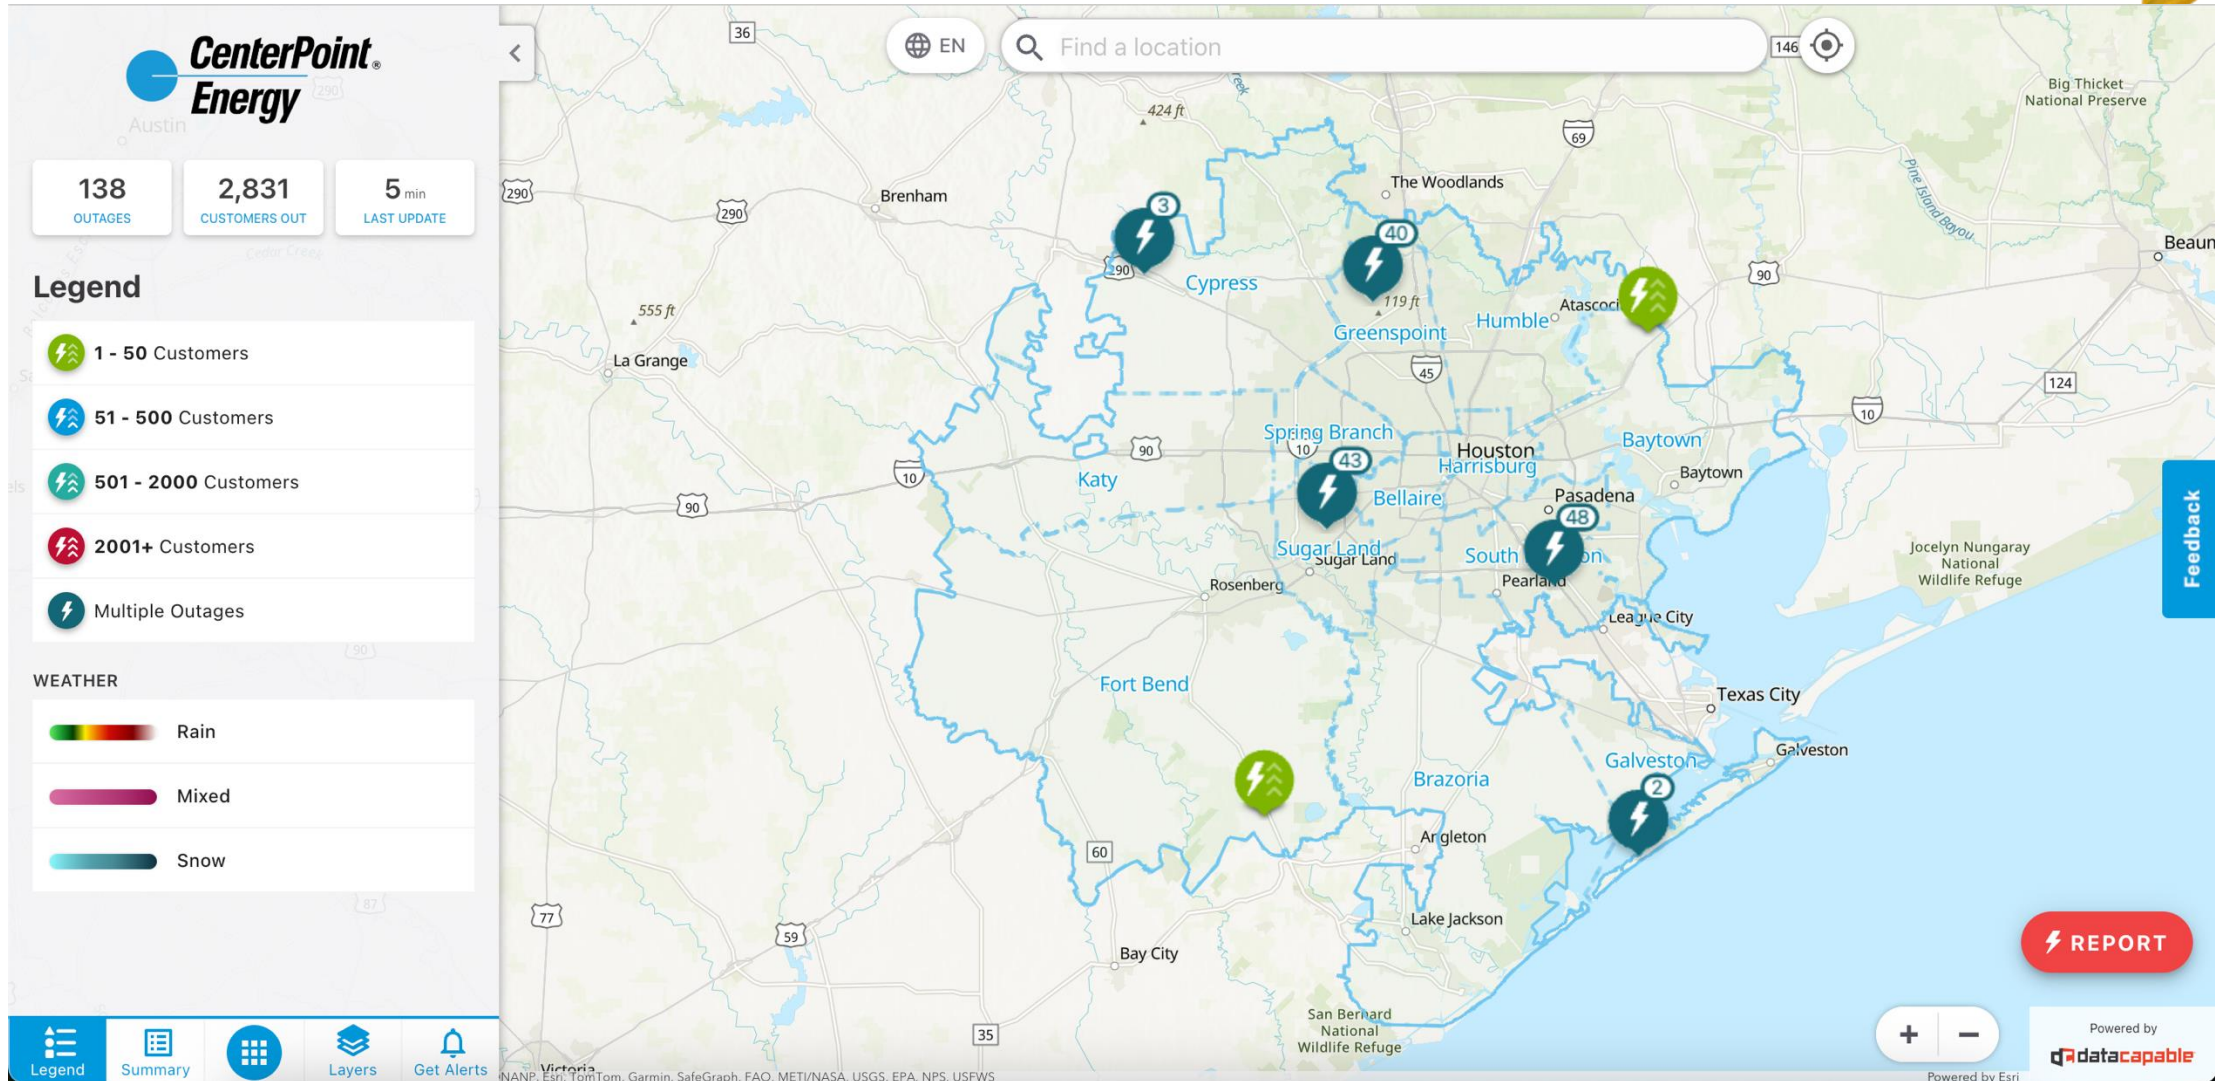



Flashlight

First aid kit

Portable radio

Non-perishable foods



*Consider including optional supplies, such as trash bags, hand sanitizer, paper towels, and entertainment items that don't require batteries (e.g., books and board games).*

Batteries

Prescriptions

Supplies for babies or pets

Water

*(1 gallon per person, per day and don't forget pets)*


## Safety TIPS

- Store enough **drinking water** to last several days
- Bring your **pets** inside
- Clear your yard of any **unsecured objects**
- Keep your **car** fueled and ready to go
- Have a **map** on hand
- Leave your home if you are advised to **evacuate**
- Monitor **weather reports** for updated information
- Take **insurance policies** and a **valid ID** that shows your home address
- Board **windows** to reduce the risk of broken glass

# SUNNYSIDE TIRZ



PAGE 10

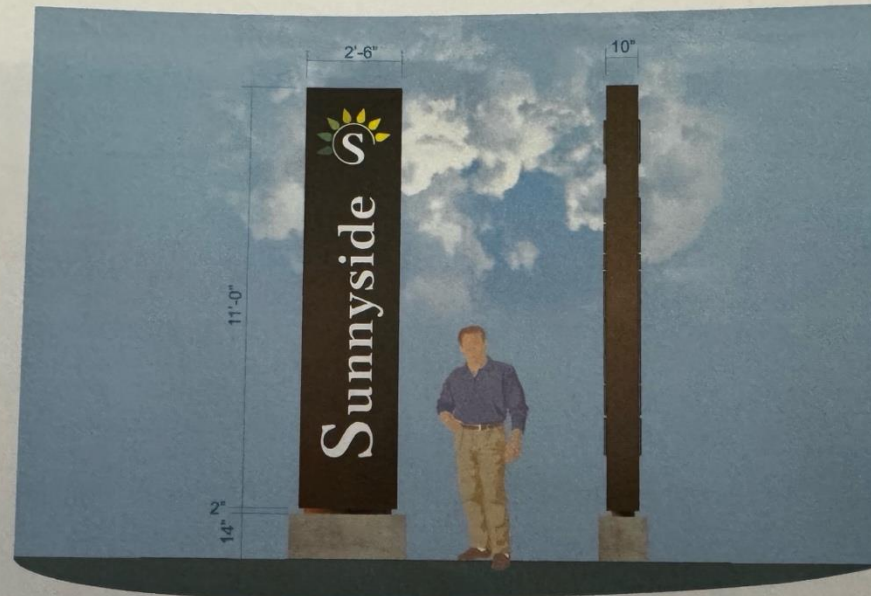

Provide & Install (1) New D/F Monument Sign ... Logo is 1/2" Acrylic Push Thru w/ Vinyl Overlay (Logo Colors TBD) ... Alum Angle Construction w/ 2" Reveal mounted on concrete Base. See Next Page for Typical Footer

- Cabinet - Dark Bronze
- Concrete Stain TBD
- Reveal - Dark Gray Satin

#### LOGO COLORS

- D1 - PMS 146-16C
- D2 - PMS 368 PC
- D3 - PMS 157-BC
- D4 - PMS 382 PC
- D5 - PMS 396 PC
- D6 - PMS 3965 PC
- D7 - PMS Process Yellow

Monument EX.01  
Scale is 3/8" = 1"

O Approved Job# 25-1995  
O Approved as Noted  
O Not Approved Date Sent 06-18-25  
By \_\_\_\_\_  
Date \_\_\_\_\_


<b>GraphTec</b> 4389 Windfern Houston, Texas 77045 Tel: 713-690-7675 Phone: 713-690-9999 info@graphtec.com	DATE	06/18/25
	REVISED	
	DRAWN BY	SSM / BS
	SCALE	AS NOTED
SUNNY SIDE Bellfort Ave & S.W. Frwy.		DRAWING NUMBER
EXT. 01 GATEWAY SIGN VERTICAL		25-1995-E1

PAGE 1 OF 2

# SUNNYSIDE TIRZ



PAGE 12

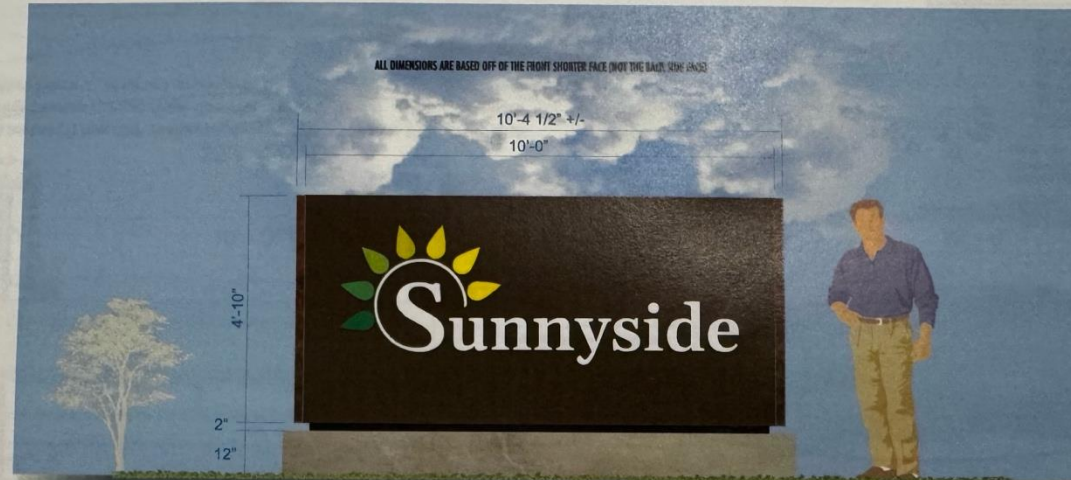

ALL DIMENSIONS ARE BASED OFF OF THE FRONT SHORTER FACE (NOT THE BACK SIDE FACE)

10'-4 1/2" +/-

10'-0"

4'-10"

2"

12"

- Cabinet - Dark Bronze
- Concrete Stain TBD
- Reveal - Dark Gray Satin

#### LOGO COLORS

- D1 - PMS 146-16C
- D2 - PMS 388 PC
- D3 - PMS 157-BC
- D4 - PMS 382 PC
- D5 - PMS 396 PC
- D6 - PMS 396S PC
- D7 - PMS Process Yellow

Provide & Install (1) New S/F Monument Sign ... Logo is 1/2" Acrylic Push Thru w/ Vinyl Overlay (Logo Colors TBD) ... Alum Angle Construction w/ 2" Reveal mounted on Concrete Base. See Next Page for Typical Footer

Monument EX.02

Scale is 1/2" = 1'

○ Approved Job# 25-1995  
○ Approved as Noted  
○ Not Approved Date Sent 06-18-25  
By \_\_\_\_\_  
Date \_\_\_\_\_

PAGE 1 OF 3

<b>GraphTec</b> 4209 Windlers Houston, Texas 77046 fax: 713-696-7576 phone: 713-696-9999 sign@graphtec.com	DATE	06/18/25
	REVISED	
	DRAWN BY	SSM
	SCALE	AS SHOWN
SUNNY SIDE Scott St. & Holmes Rd		DRAWING NUMBER
Ext.02 GATEWAY SIGN HORIZONTAL		25-1995 - E2



# THIRD WARD



**Third Ward resident calls neighborhood 'warzone' due to late-night traffic**

Down



**IMPORTANT**

**ANNOUNCEMENT**

# QUESTIONS AND ANSWERS

